
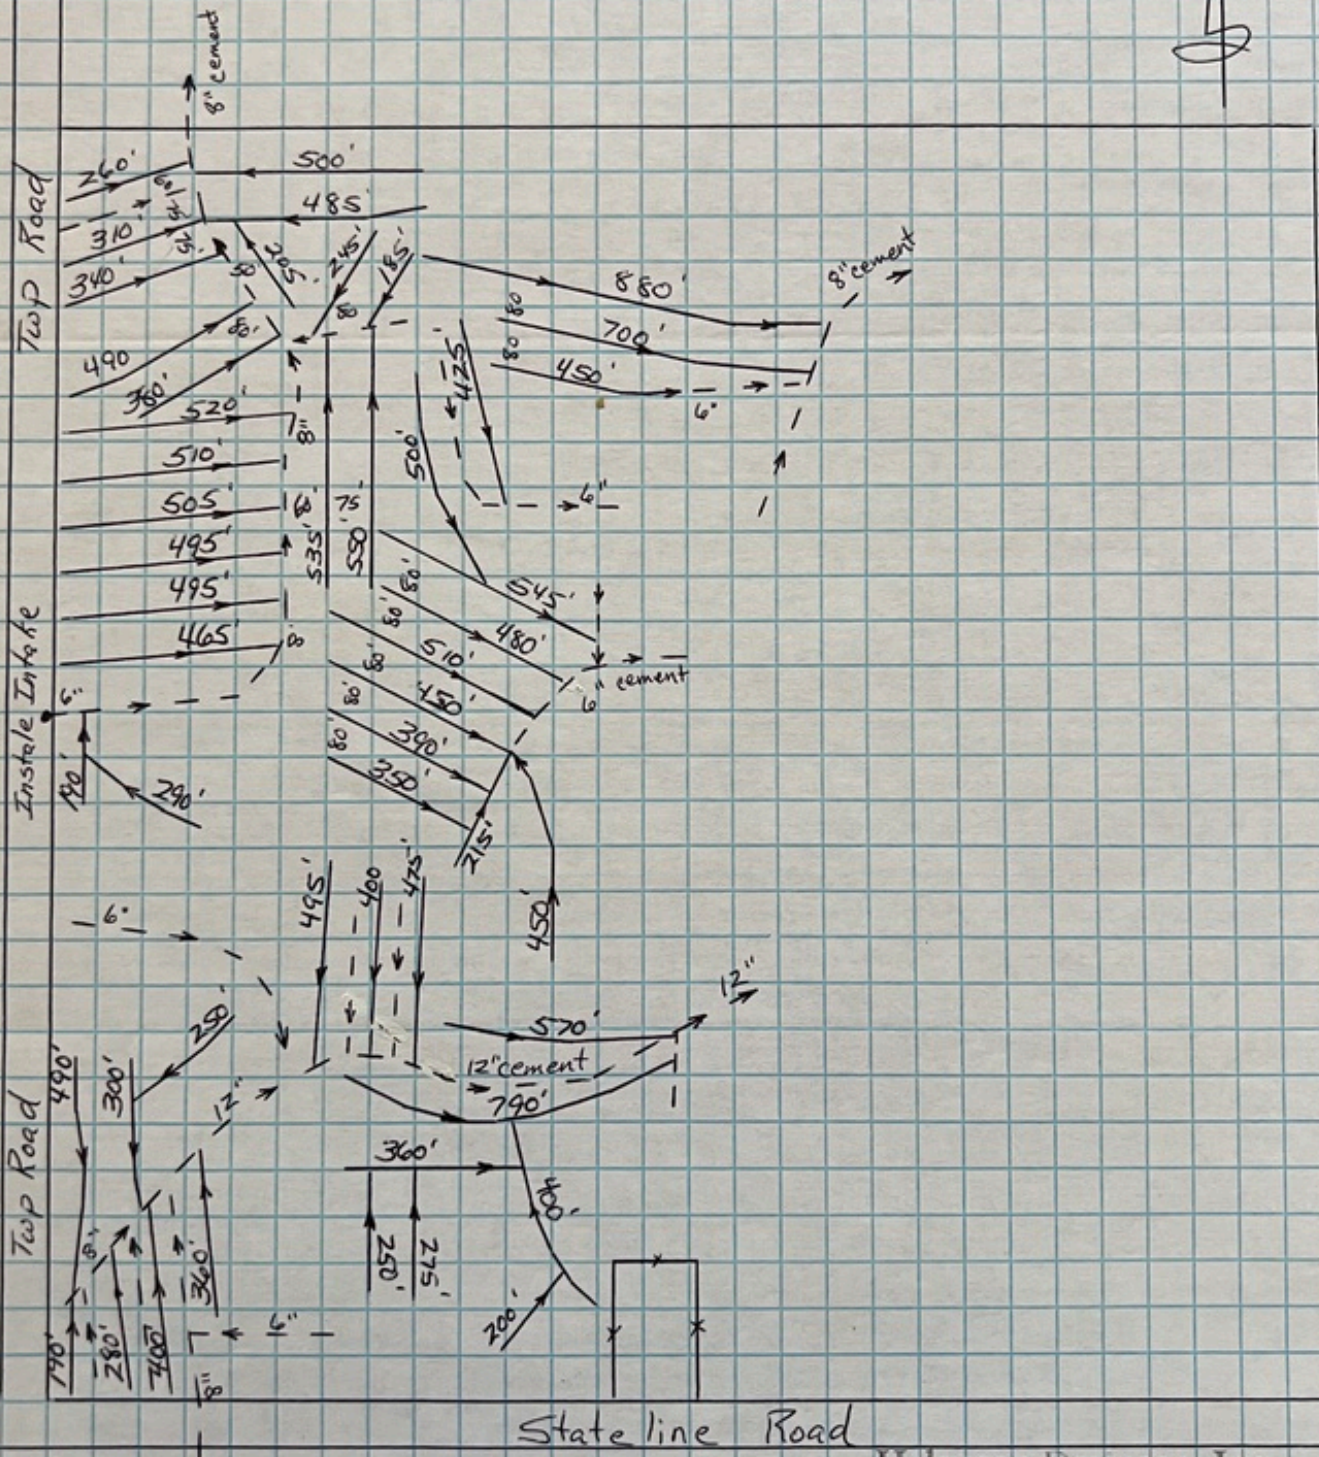


Darrell Penning
 11-16-08
 Mansfield Twp Sec #31


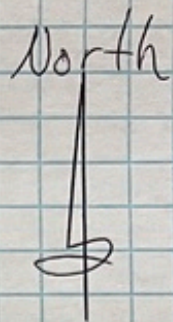


20,785' 5" Plastic Tile

Helgeson Drainage, Inc
 46819 230th Ave
 Lake Mills, IA 50450

Gay Helgeson

Darrell Penning
 5-19-04
 Mansfield Twp Sec #31
 Freeborn Co. Mn.

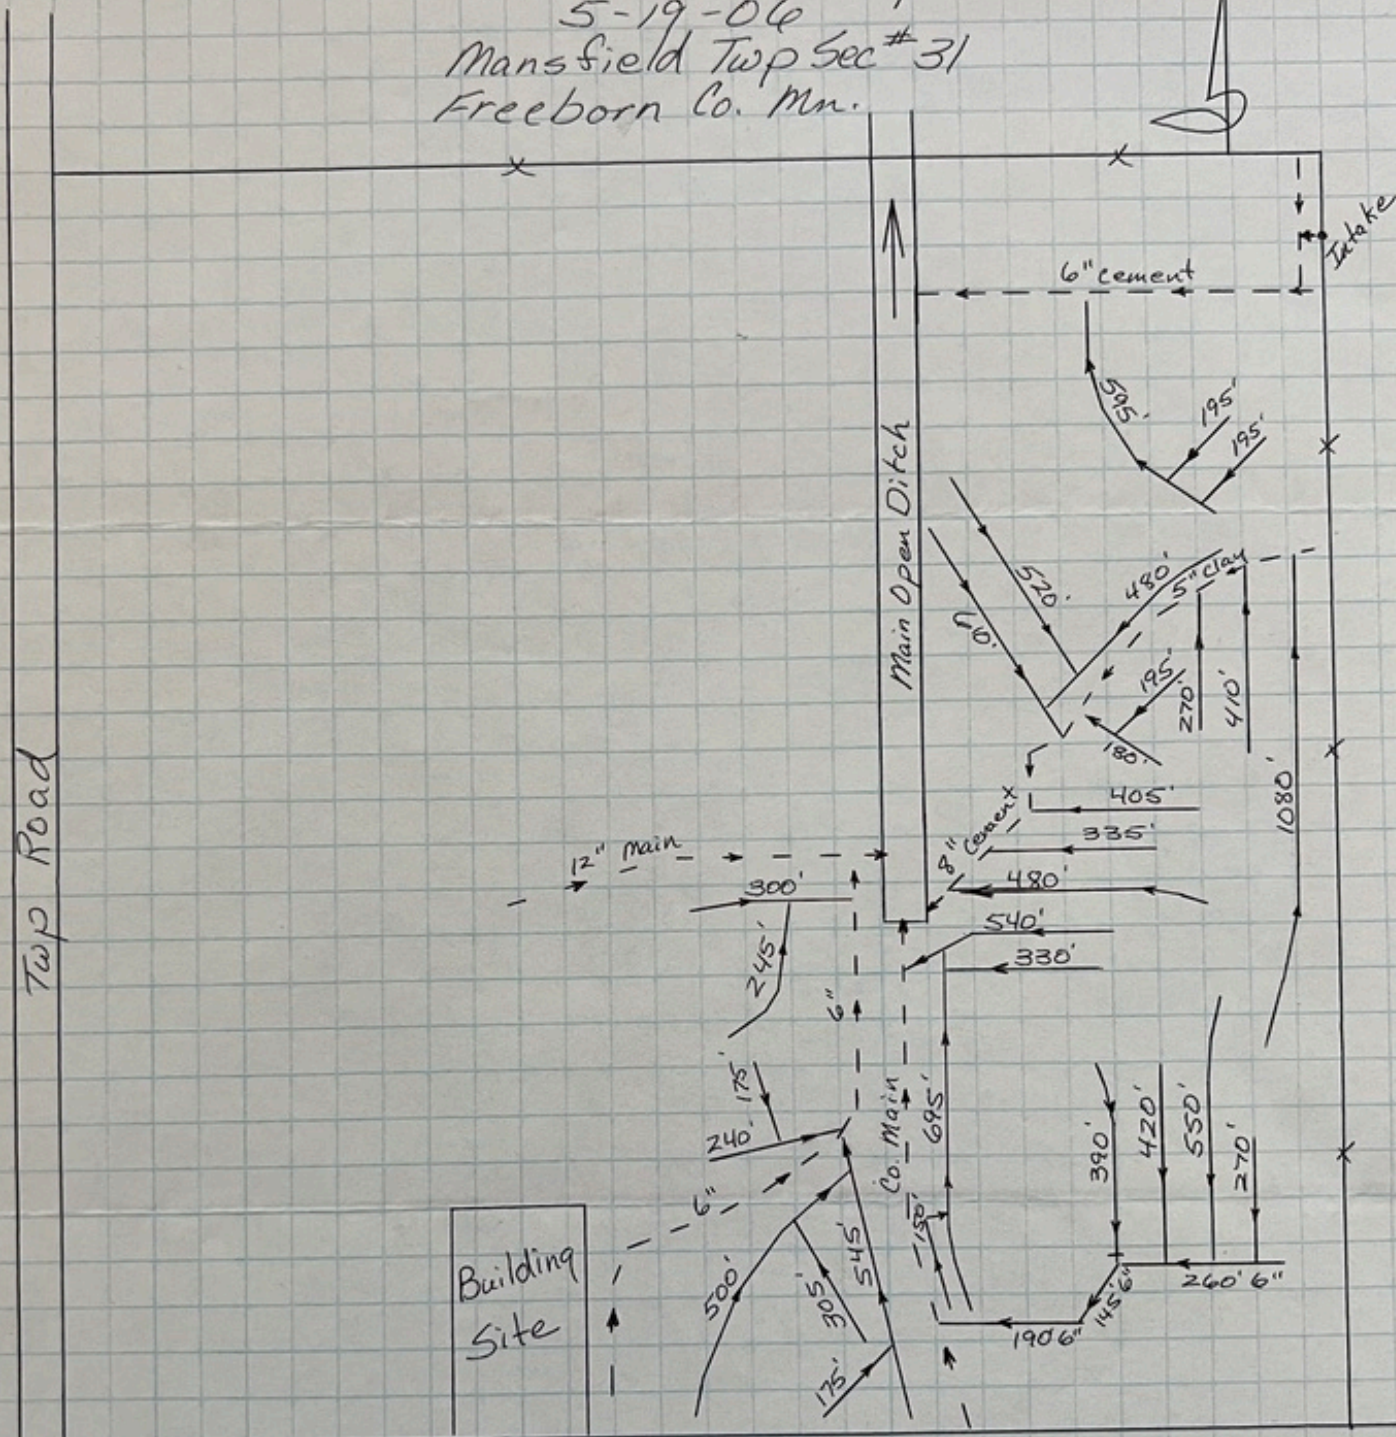
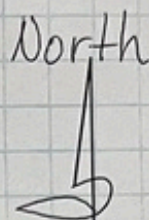


595' 6" Plastic Tile Map Not To Scale
 1,780' 5" Plastic Tile

Helgeson Drainage Inc
 Lake Mills, Ia
 641-592-9332

Gary Helgeson

Darrell Penning
6-7-10
"Wogan Farm"

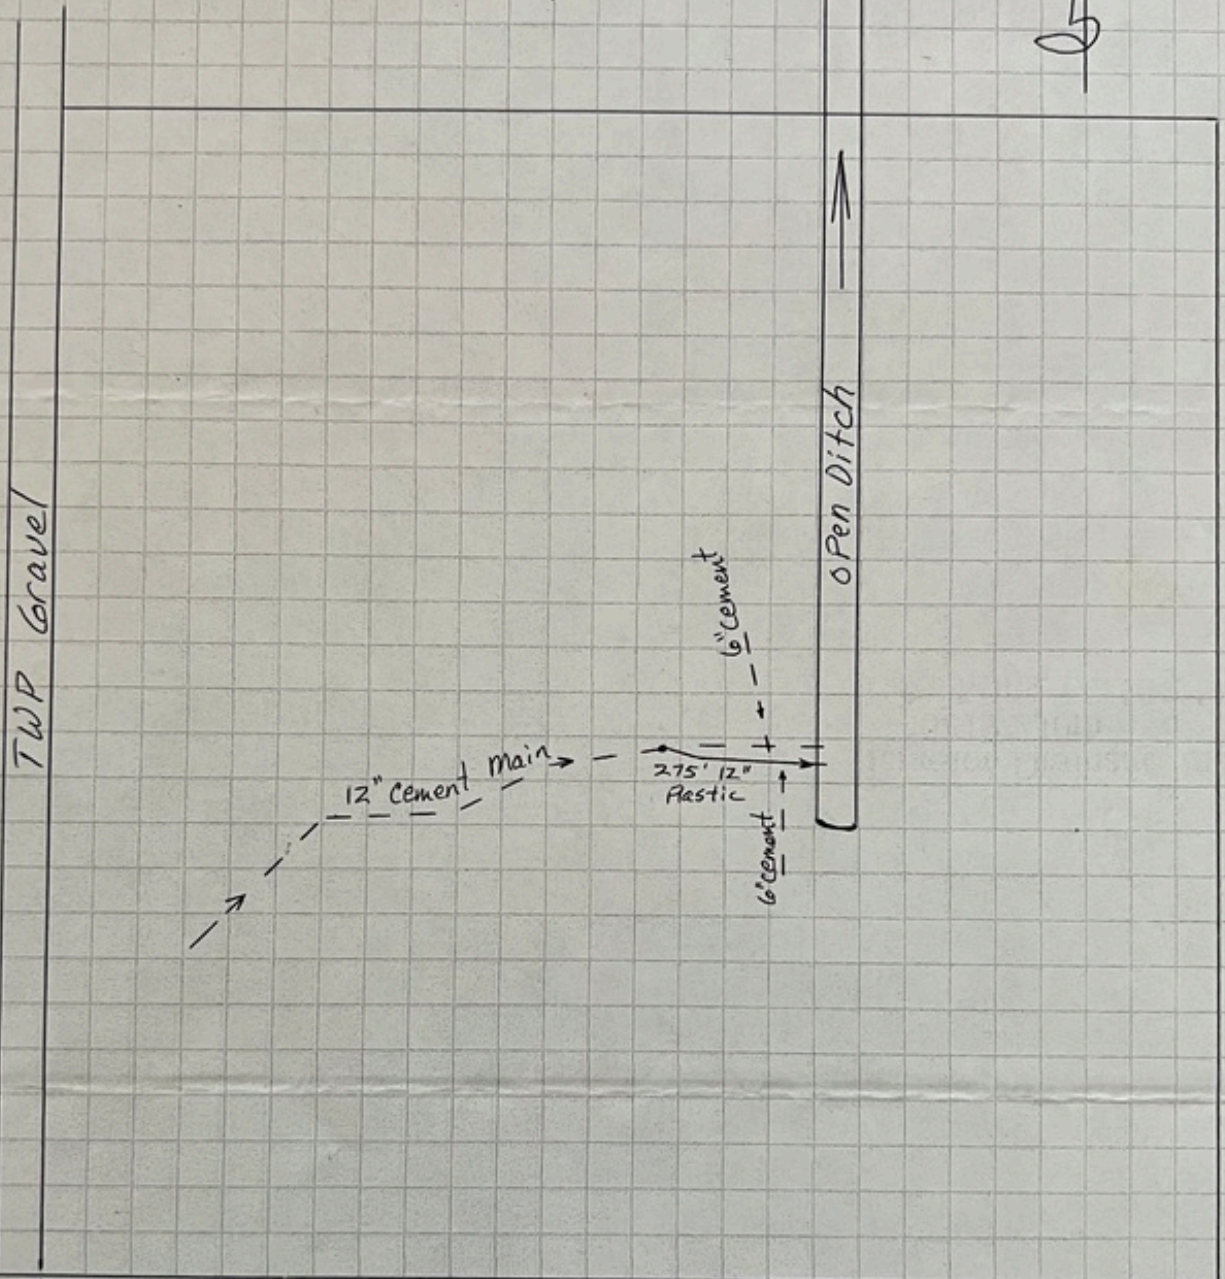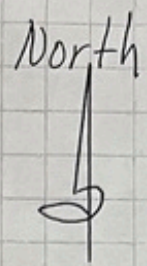

Stateline Road

275' 12" Plastic Tile

Existing 12" x 1' Tile were broke down
Got into 2' x 12" Tile That are in
very good shape

Helgeson Drainage, Inc
46819 230th Ave
Lake Mills, IA 50450

Larry Helgeson

\$ 3,228.⁶⁰